


Upstand 110mm behind wrap  
and cladding

150mm minimum cover,  
dressed into pan

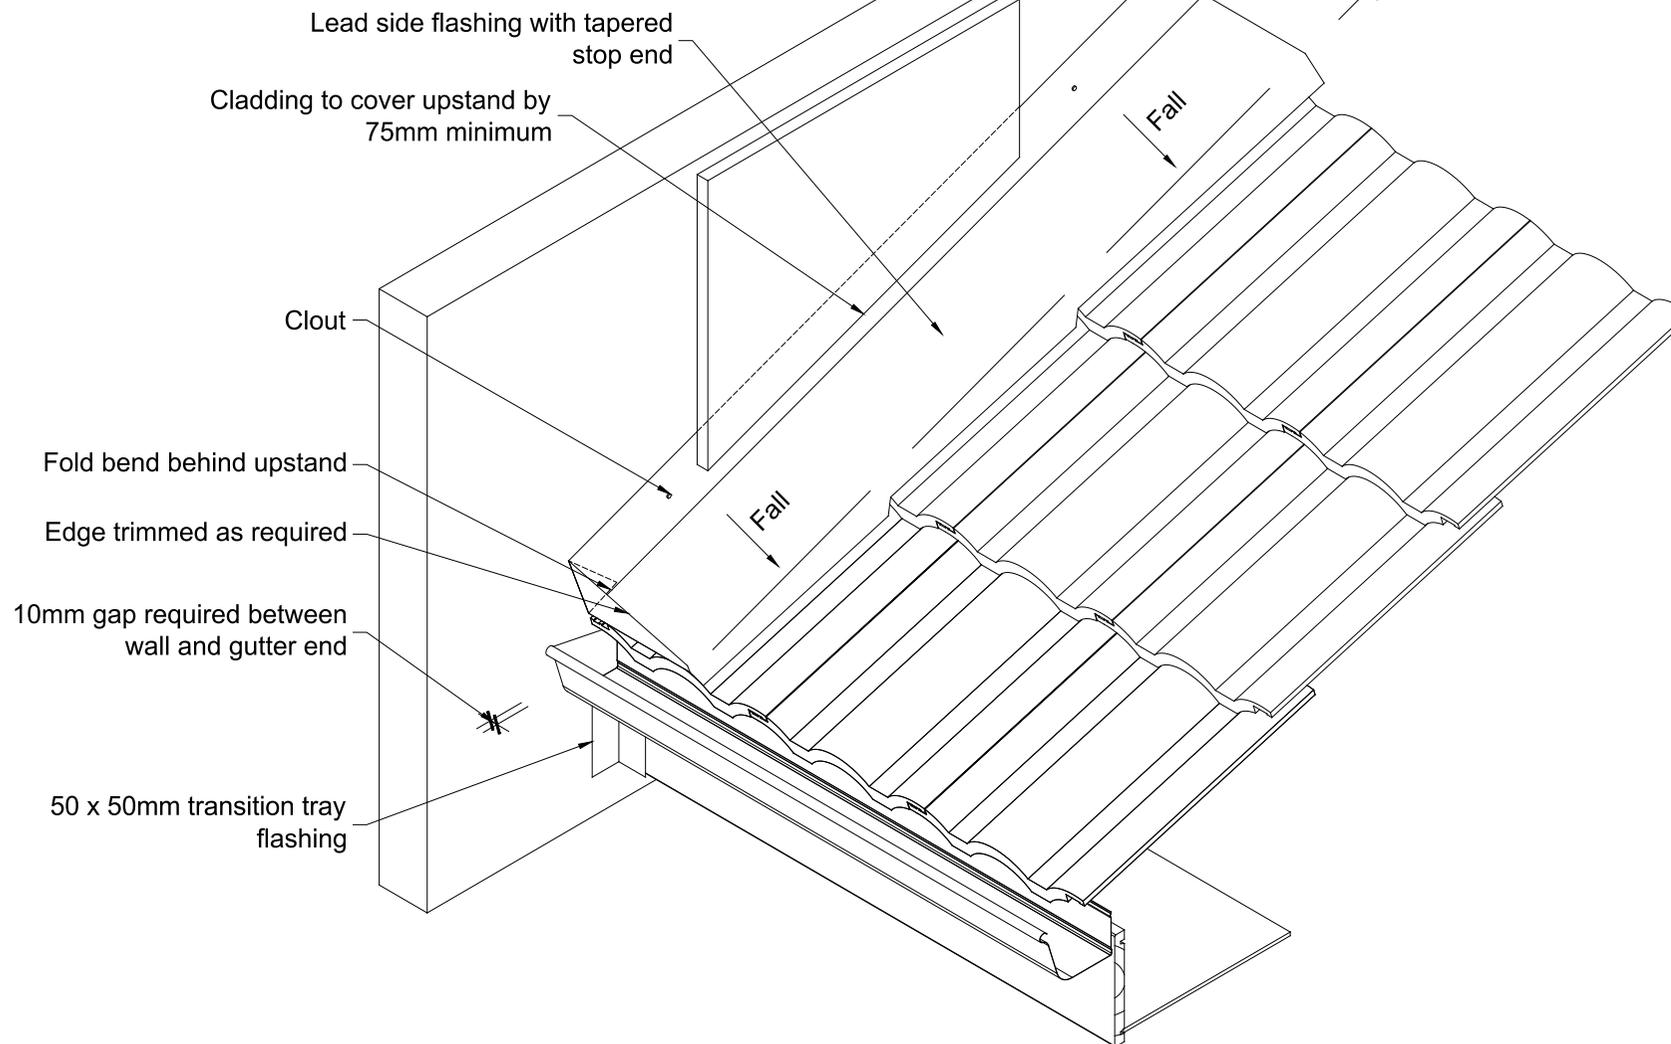

b29 monier kickout flashing.dwg



Monier Roofing  
PO Box 188,  
Takanini,  
Auckland 2245

Technical Help  
0800 851 588

## Monier Tile Detail: B29 Kickout Flashing

Disclaimer: This information is intended solely as a guide for use of Monier products. Before using Monier products you should ensure that the product is suitable for use in the specific application. Nothing in this information constitutes a statement of fitness for particular purpose - appropriate expert advice should always be obtained. Monier makes no warranty regarding the use of this information with non-Monier products. © 2010. The copyright of this document is the property of CSR Building Products (NZ) Ltd trading as Monier and shall not be reproduced, copied, loaned or disposed of directly, or indirectly, nor used for any purpose other than that for which it is specifically furnished without prior consent.

planstomonier@csr.co.nz  
www.monier.co.nz

Issue  
21 January 2011  
Scale 1:5